


SOUTH SOUND DESIGN

Interior Designer
South Sound Design
Morgan Cammarata
253.970.4418
morgan.c@southsounddesign.com

Civil Engineer:
Barghausen Consulting Engineers, Inc.
Daniel K. Balmelli, P.E.
425-251-6222
dbalmelli@barghausen.com

Structural Engineer:
Christian C. Fynboe, P.E.
253-537-8128
cclynboe@cs.com

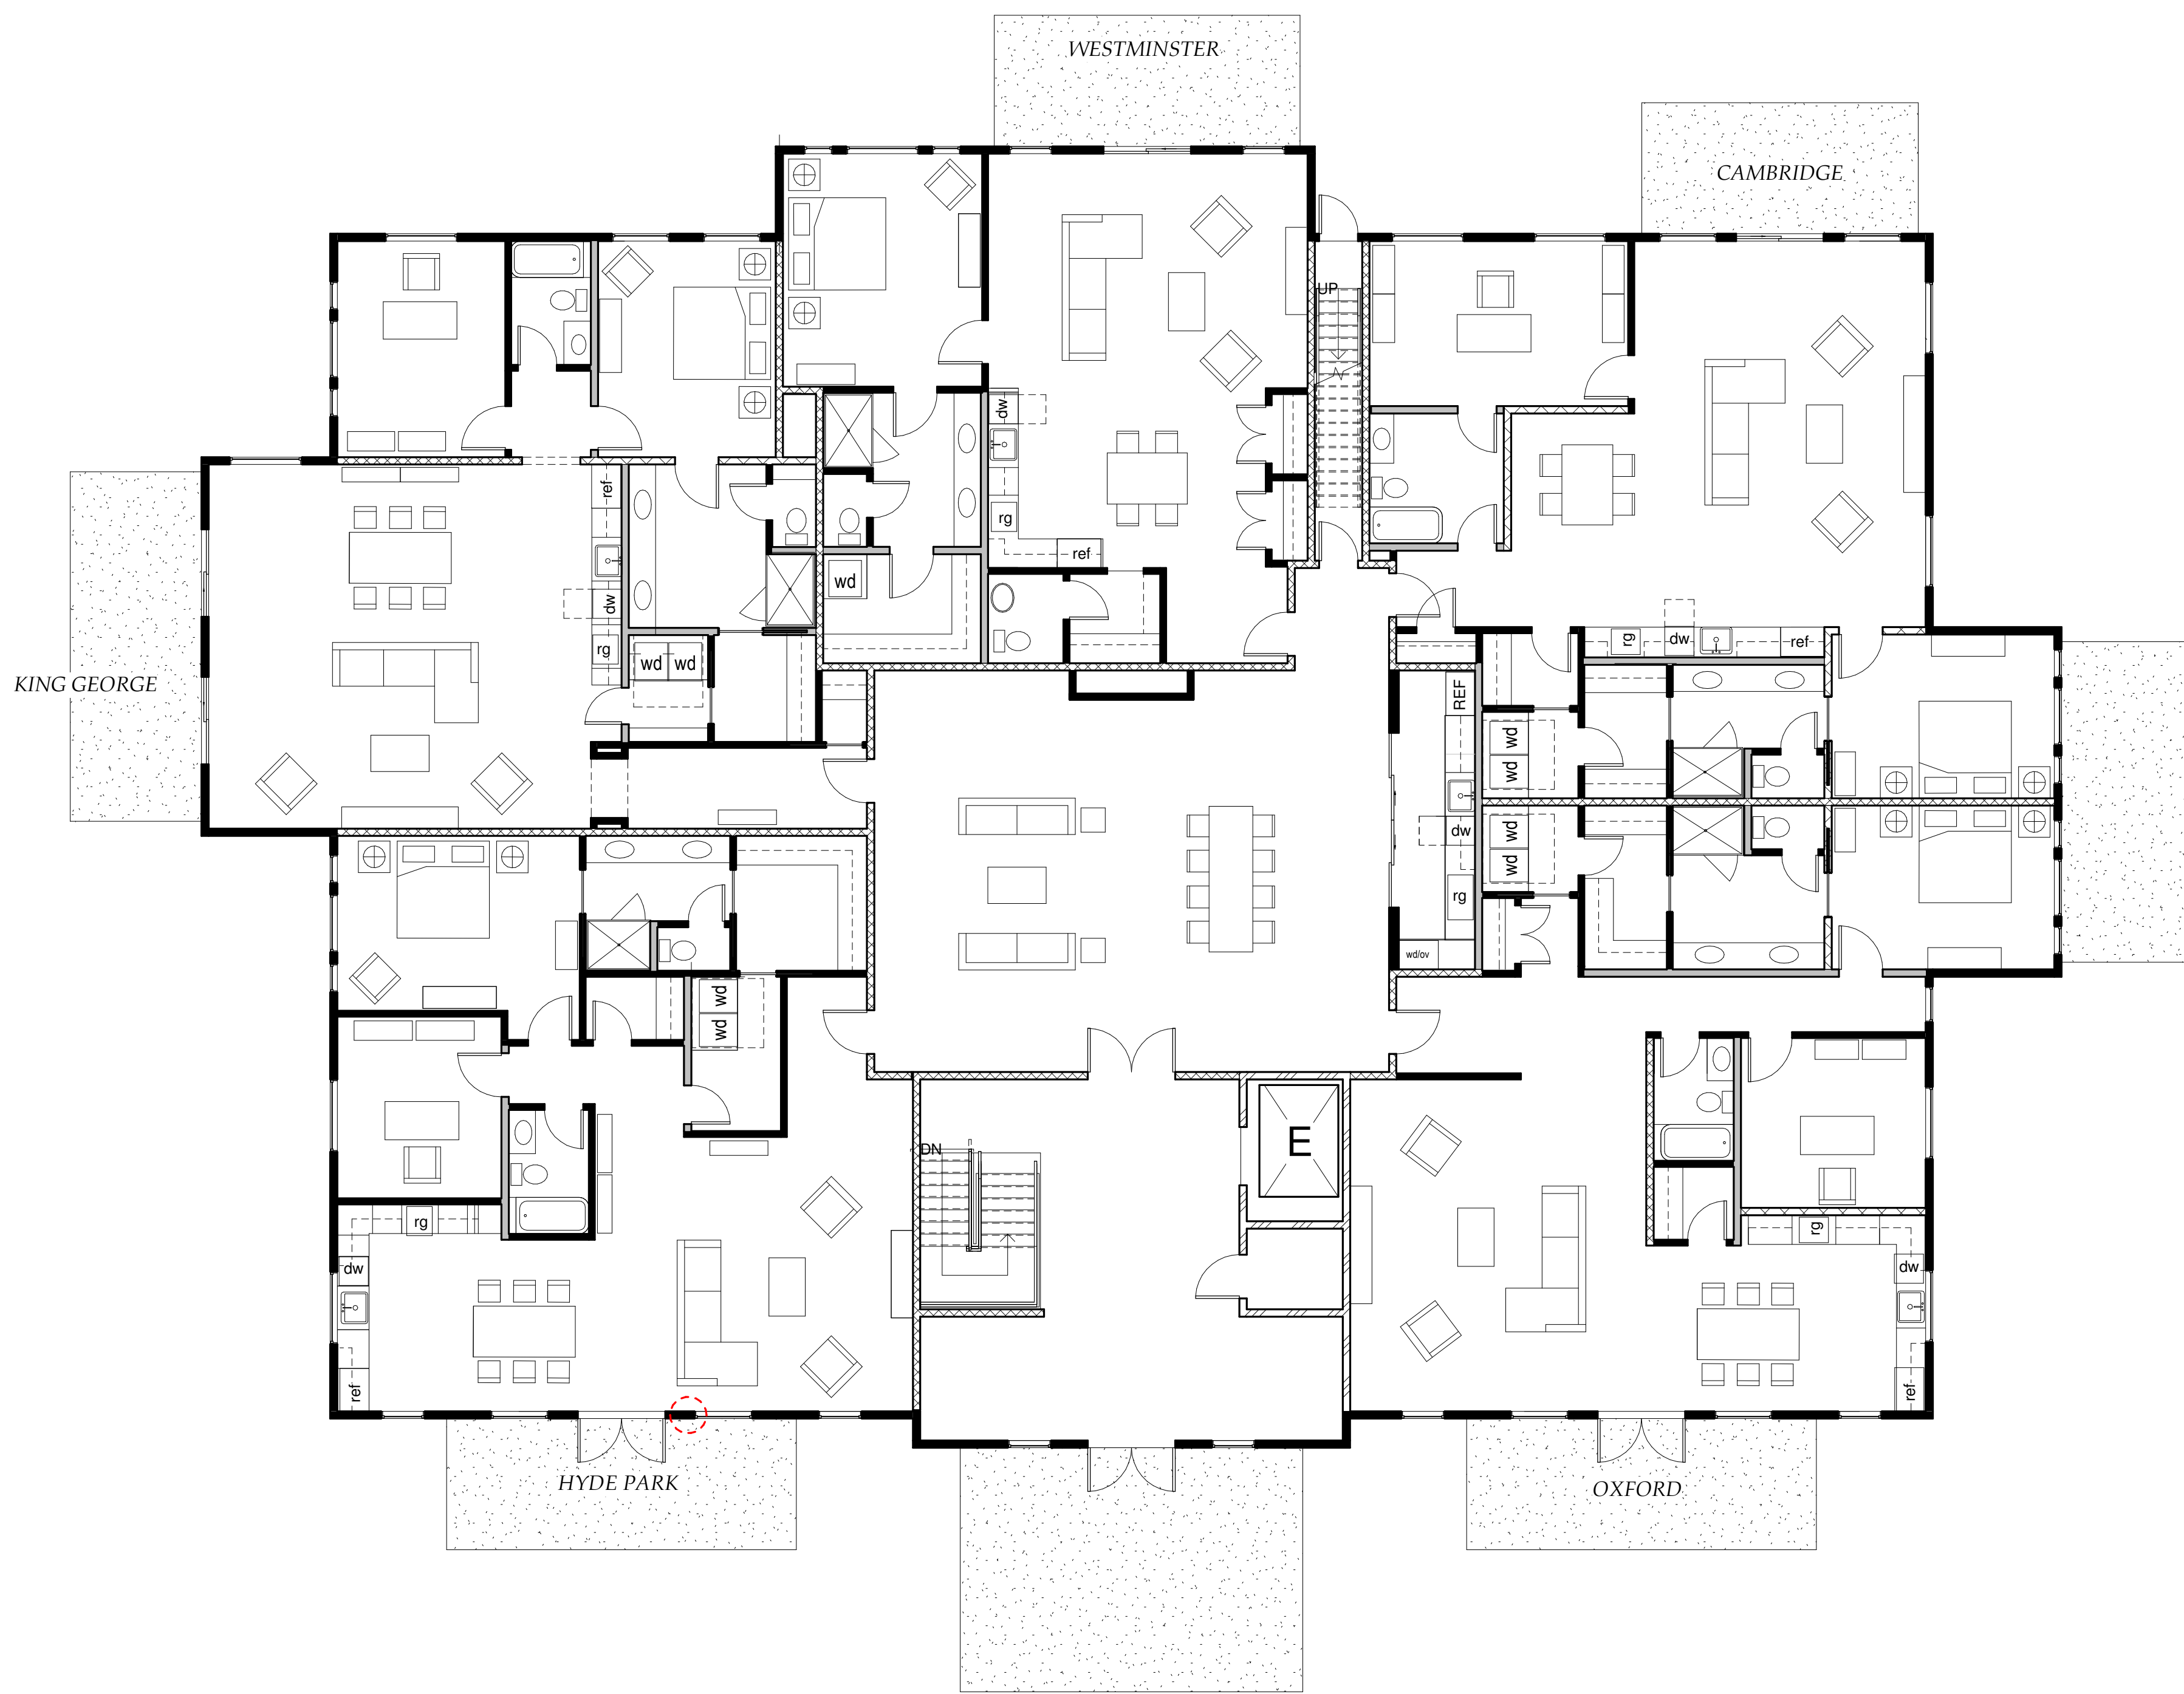

No.	Description	Date

Villa II Carls Court Design

Furniture Plan Level 1

Project number _____
Date Dec. 15th, 2022
Drawn by Author

F1

Scale 1/8" = 1'-0"


① Level 1 Permit Furniture option 2
1/8" = 1'-0"

SOUTH SOUND DESIGN

Interior Designer
South Sound Design
Morgan Cammarata
253.970.4418
morgan.c@southsounddesign.com

Civil Engineer:
Barghausen Consulting Engineers, Inc.
Daniel K. Balmelli, P.E.
425-251-6222
dbalmelli@barghausen.com

Structural Engineer:
Christian C. Fyrnboe, P.E.
253-537-8128
cclyrboe@cs.com

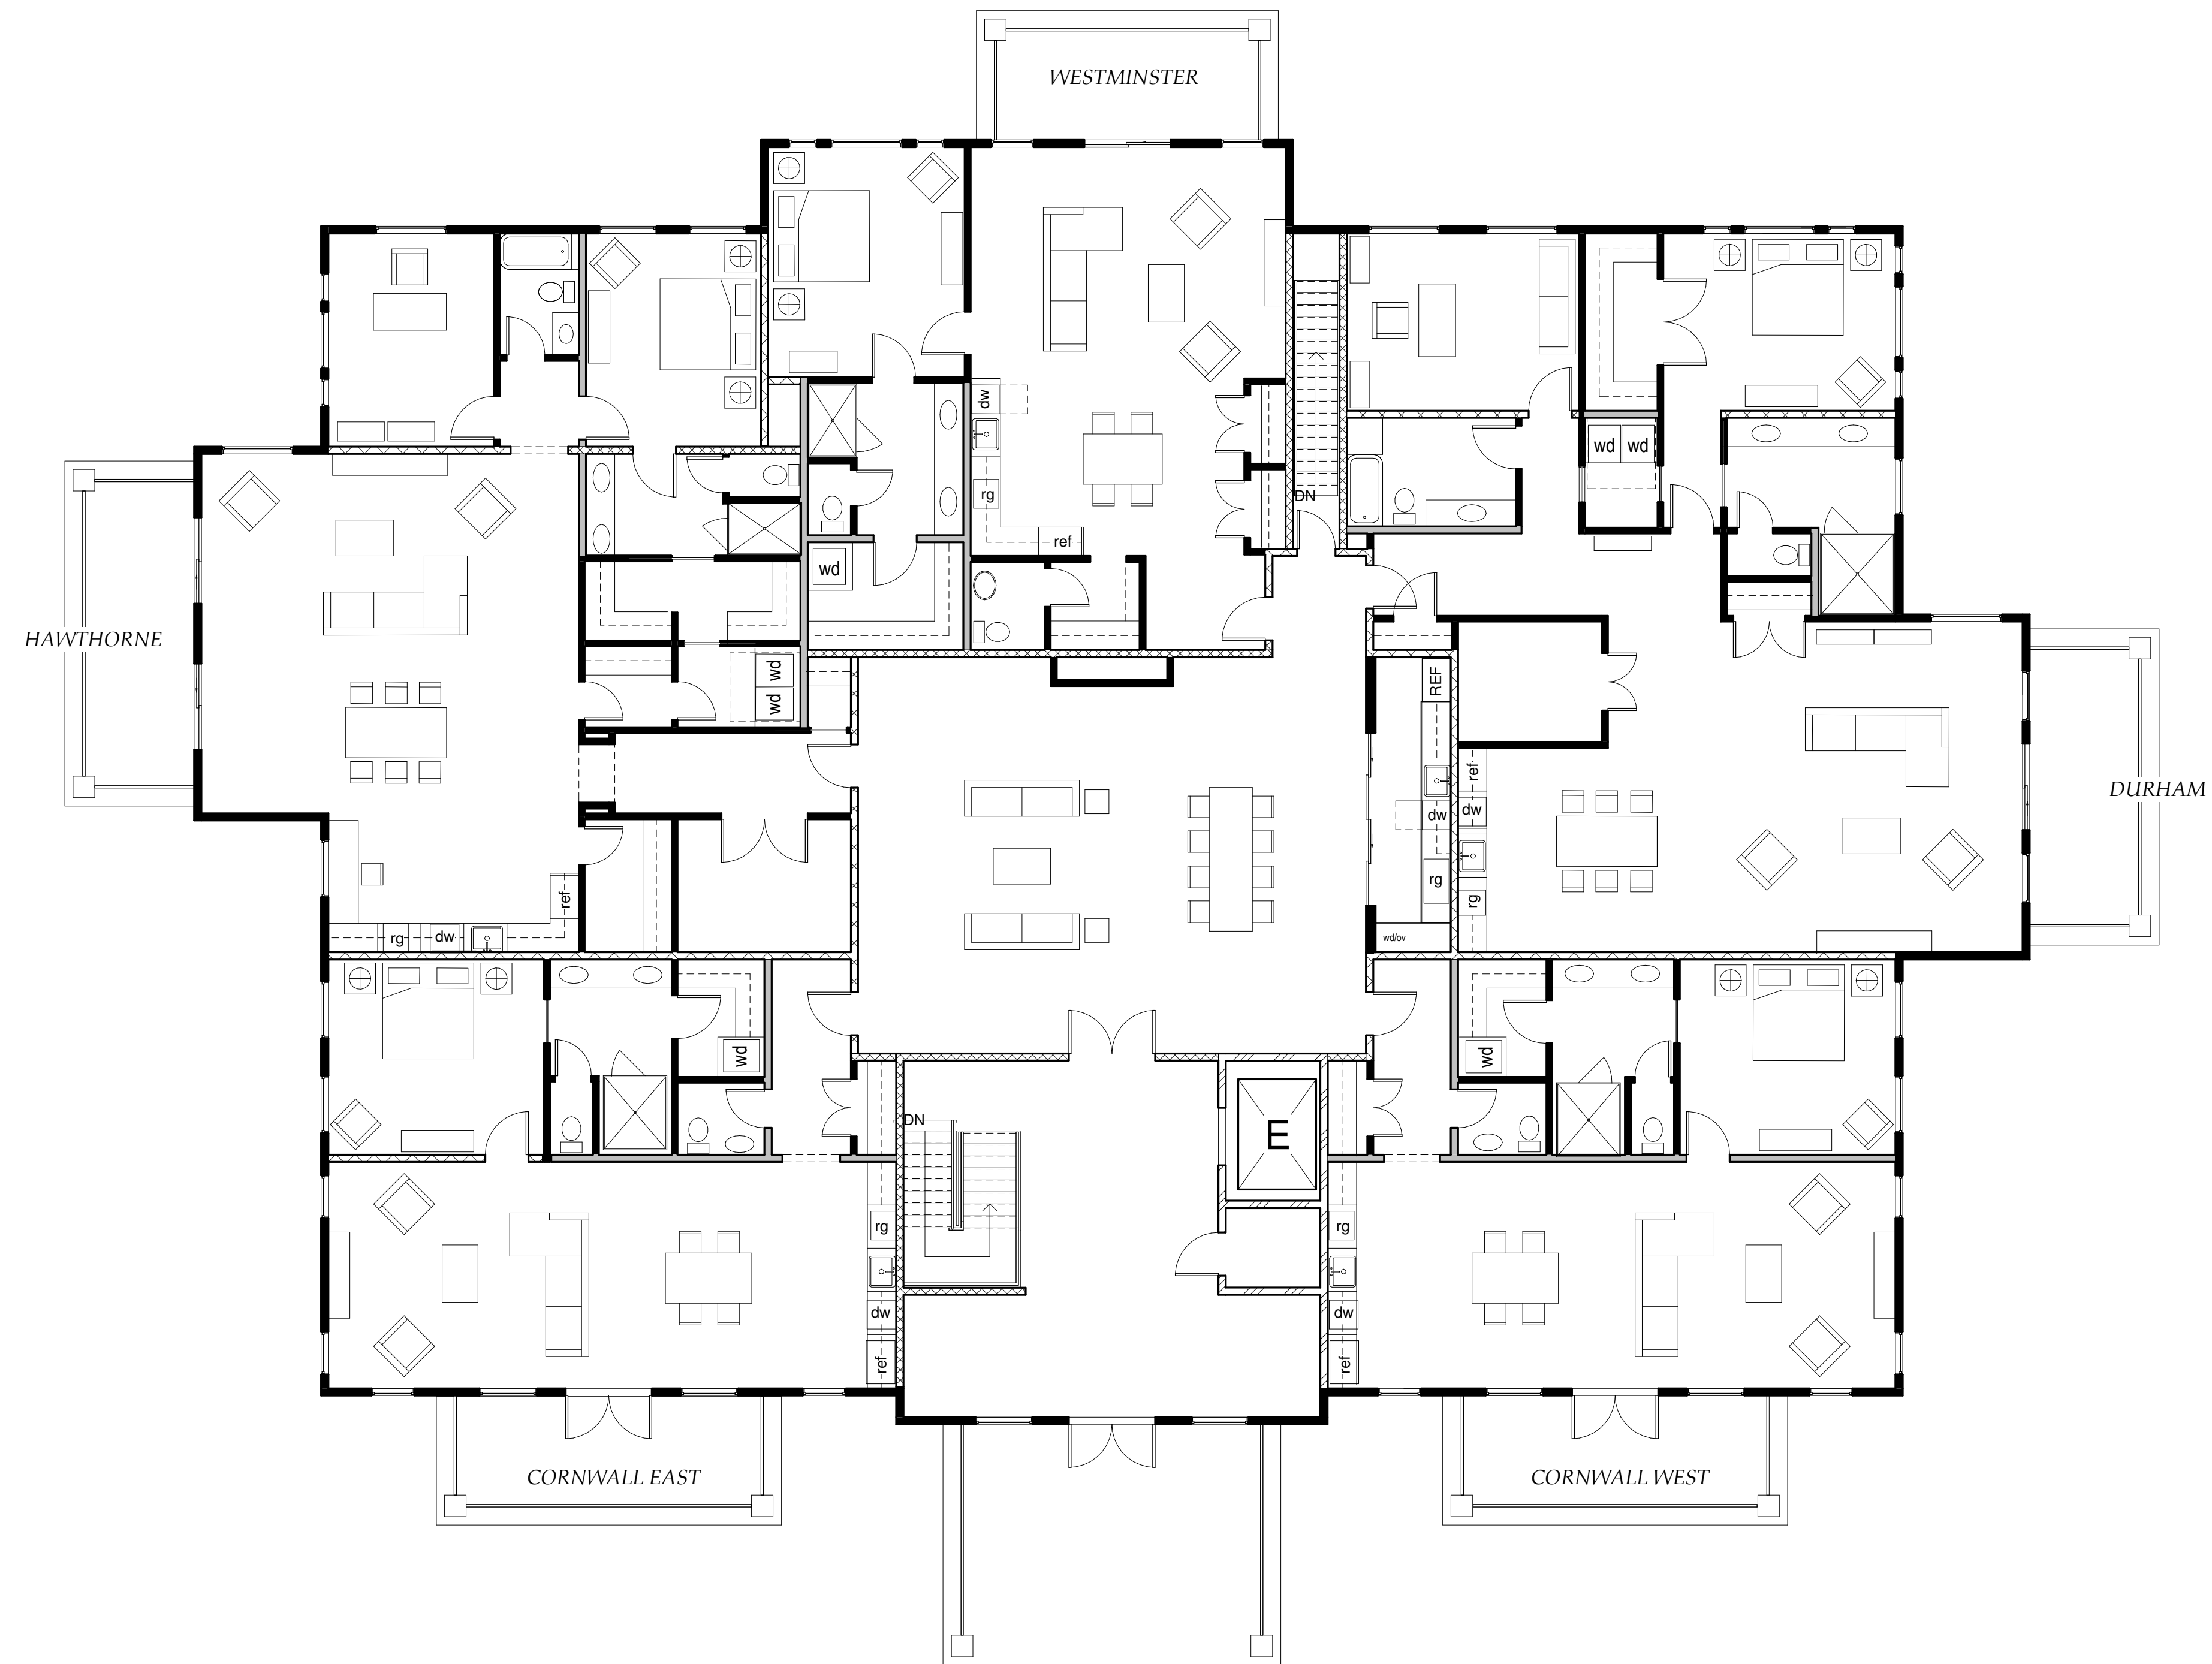

No.	Description	Date

Villa II Carls Court
Design
Furniture Plan Level 2

Project number _____
Date Dec. 15th, 2022
Drawn by _____ Author

F2

Scale 1/8" = 1'-0"

① Level 2 Permit Furniture option 2
1/8" = 1'-0"